




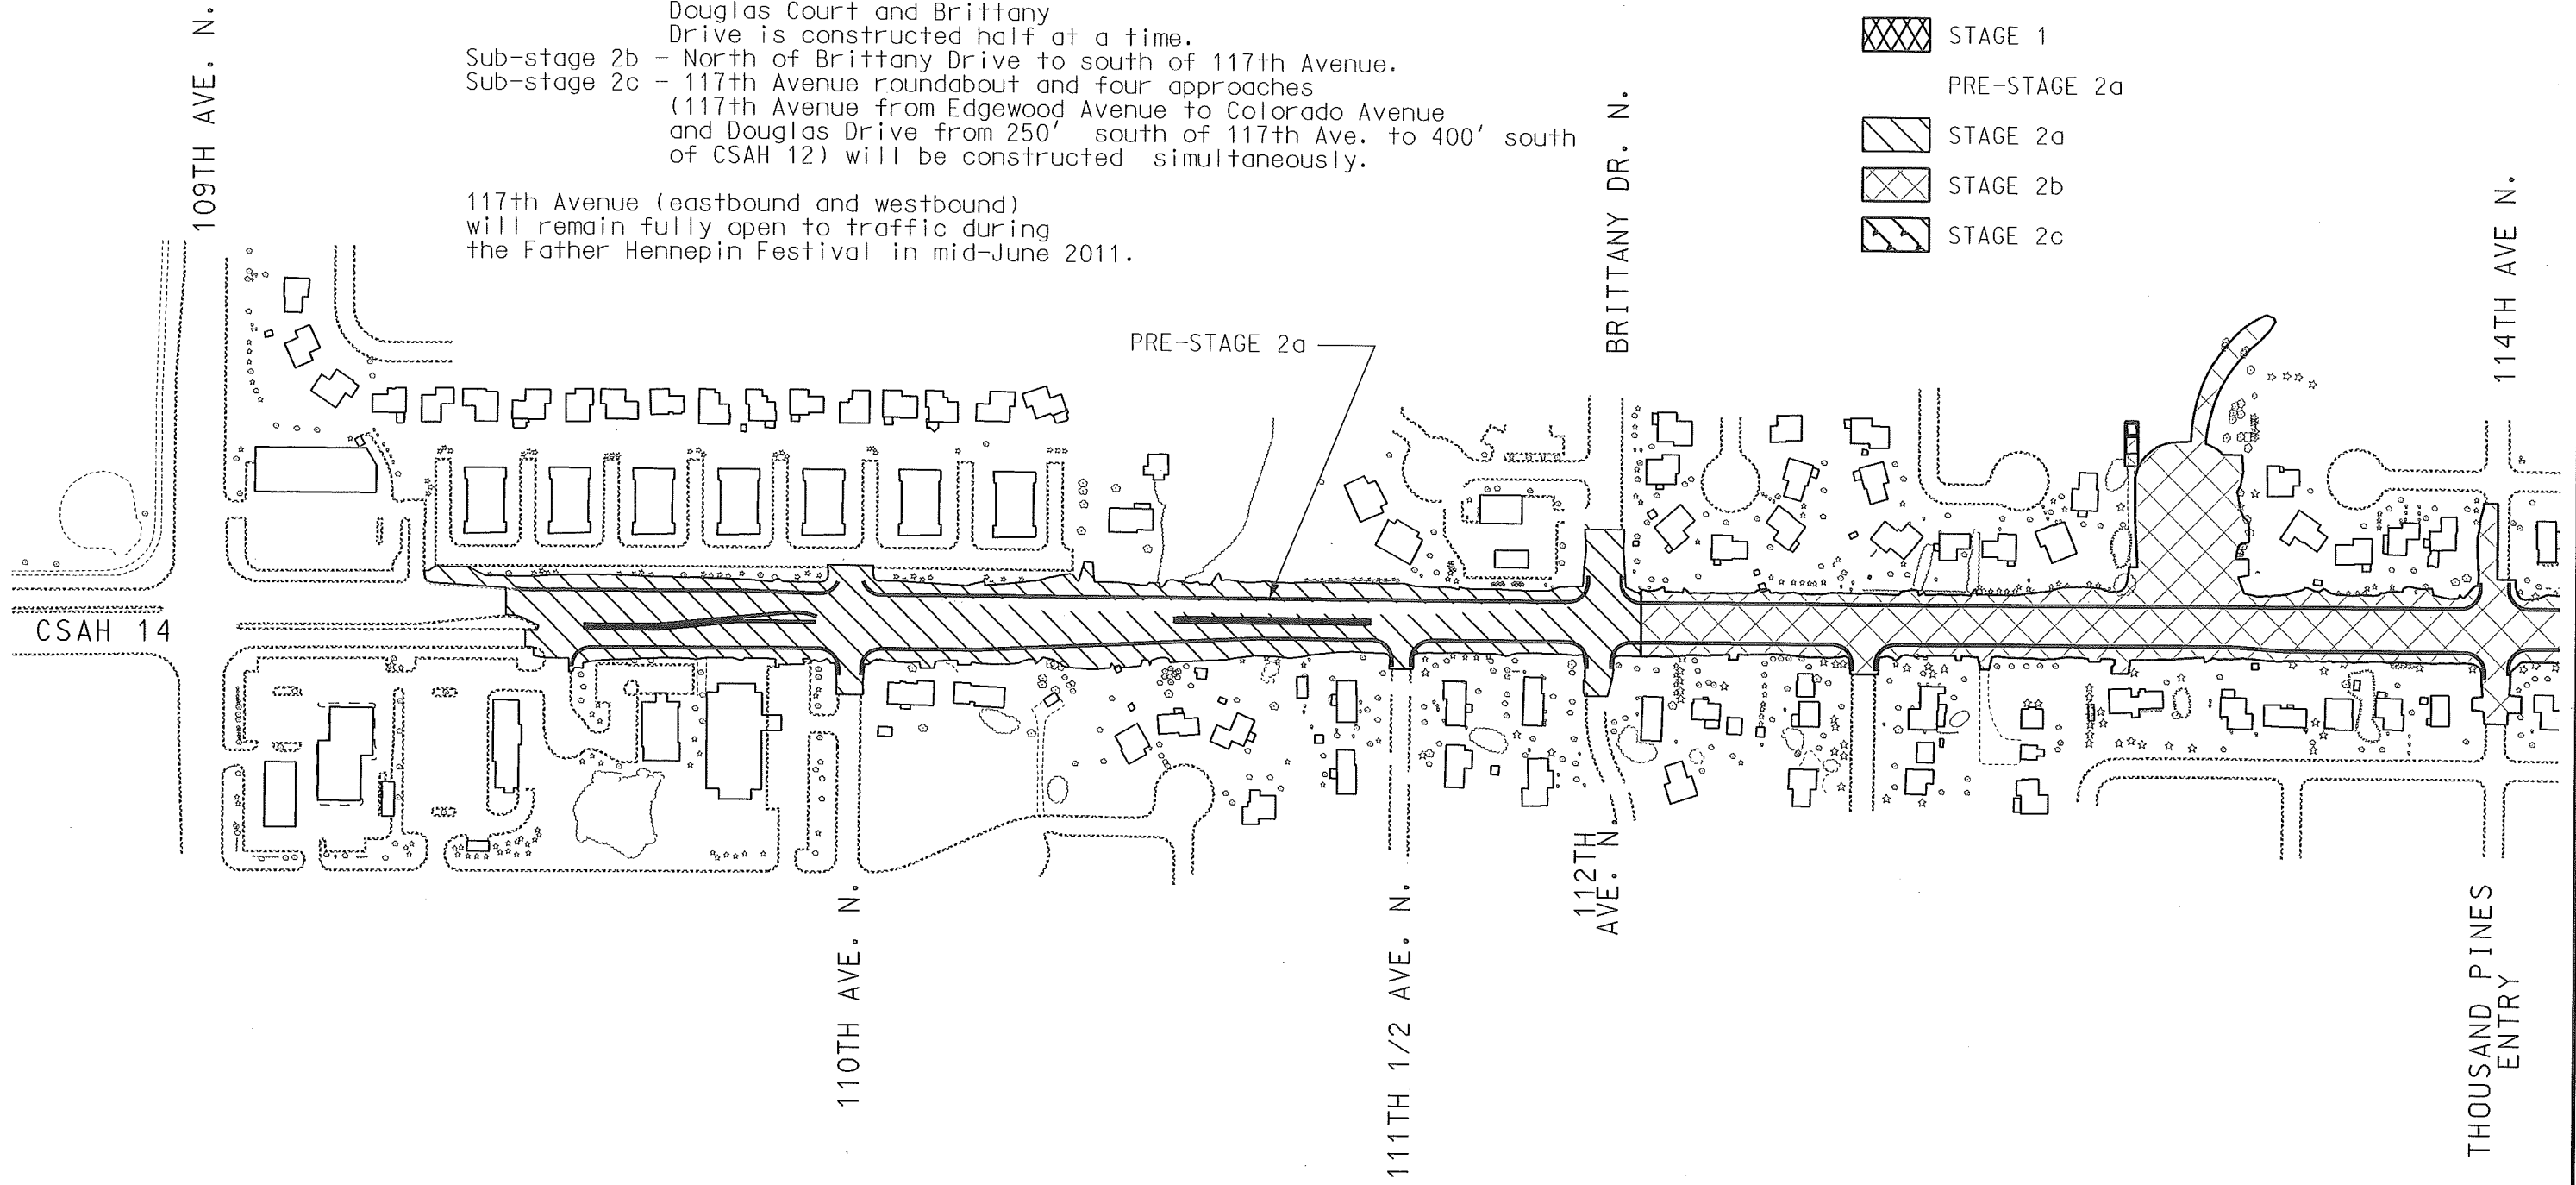





STAGE 1 CSAH 12, 400' south on CSAH 14 and Colorado Ave. N.
 STAGE 2
 Pre-stage Sub-area 2a Temporary Bypass
 Sub-stage 2a - Douglas Drive between Douglas Court and Brittany Drive is constructed half at a time.
 Sub-stage 2b - North of Brittany Drive to south of 117th Avenue.
 Sub-stage 2c - 117th Avenue roundabout and four approaches (117th Avenue from Edgewood Avenue to Colorado Avenue and Douglas Drive from 250' south of 117th Ave. to 400' south of CSAH 12) will be constructed simultaneously.

117th Avenue (eastbound and westbound) will remain fully open to traffic during the Father Hennepin Festival in mid-June 2011.


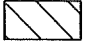


-  STAGE 1
-  PRE-STAGE 2a
-  STAGE 2a
-  STAGE 2b
-  STAGE 2c




NOTE: DEVIATIONS FROM STAGING PLAN ONLY WITH FIELD ENGINEER APPROVAL

	I HEREBY CERTIFY THAT THIS PLAN WAS PREPARED BY ME OR UNDER MY DIRECT SUPERVISION AND THAT I AM A DULY LICENSED PROFESSIONAL ENGINEER UNDER THE LAWS OF THE STATE OF MINNESOTA.		DESIGN BY: <u>D. Seiler</u>	CONSTRUCTION STAGING	SHEET
	GUY K. NOWLAN, PROFESSIONAL ENGINEER	22520 LICENSE NO.	CAD BY: <u>D. Seiler</u>		
		DATE	CHECKED BY: <u>J. Wing</u>	SAP 27-614-011, MSAP 193-020-009	C2
			LAST REVISION:		




-  STAGE 1
-  STAGE 2a
-  STAGE 2b
-  STAGE 2c

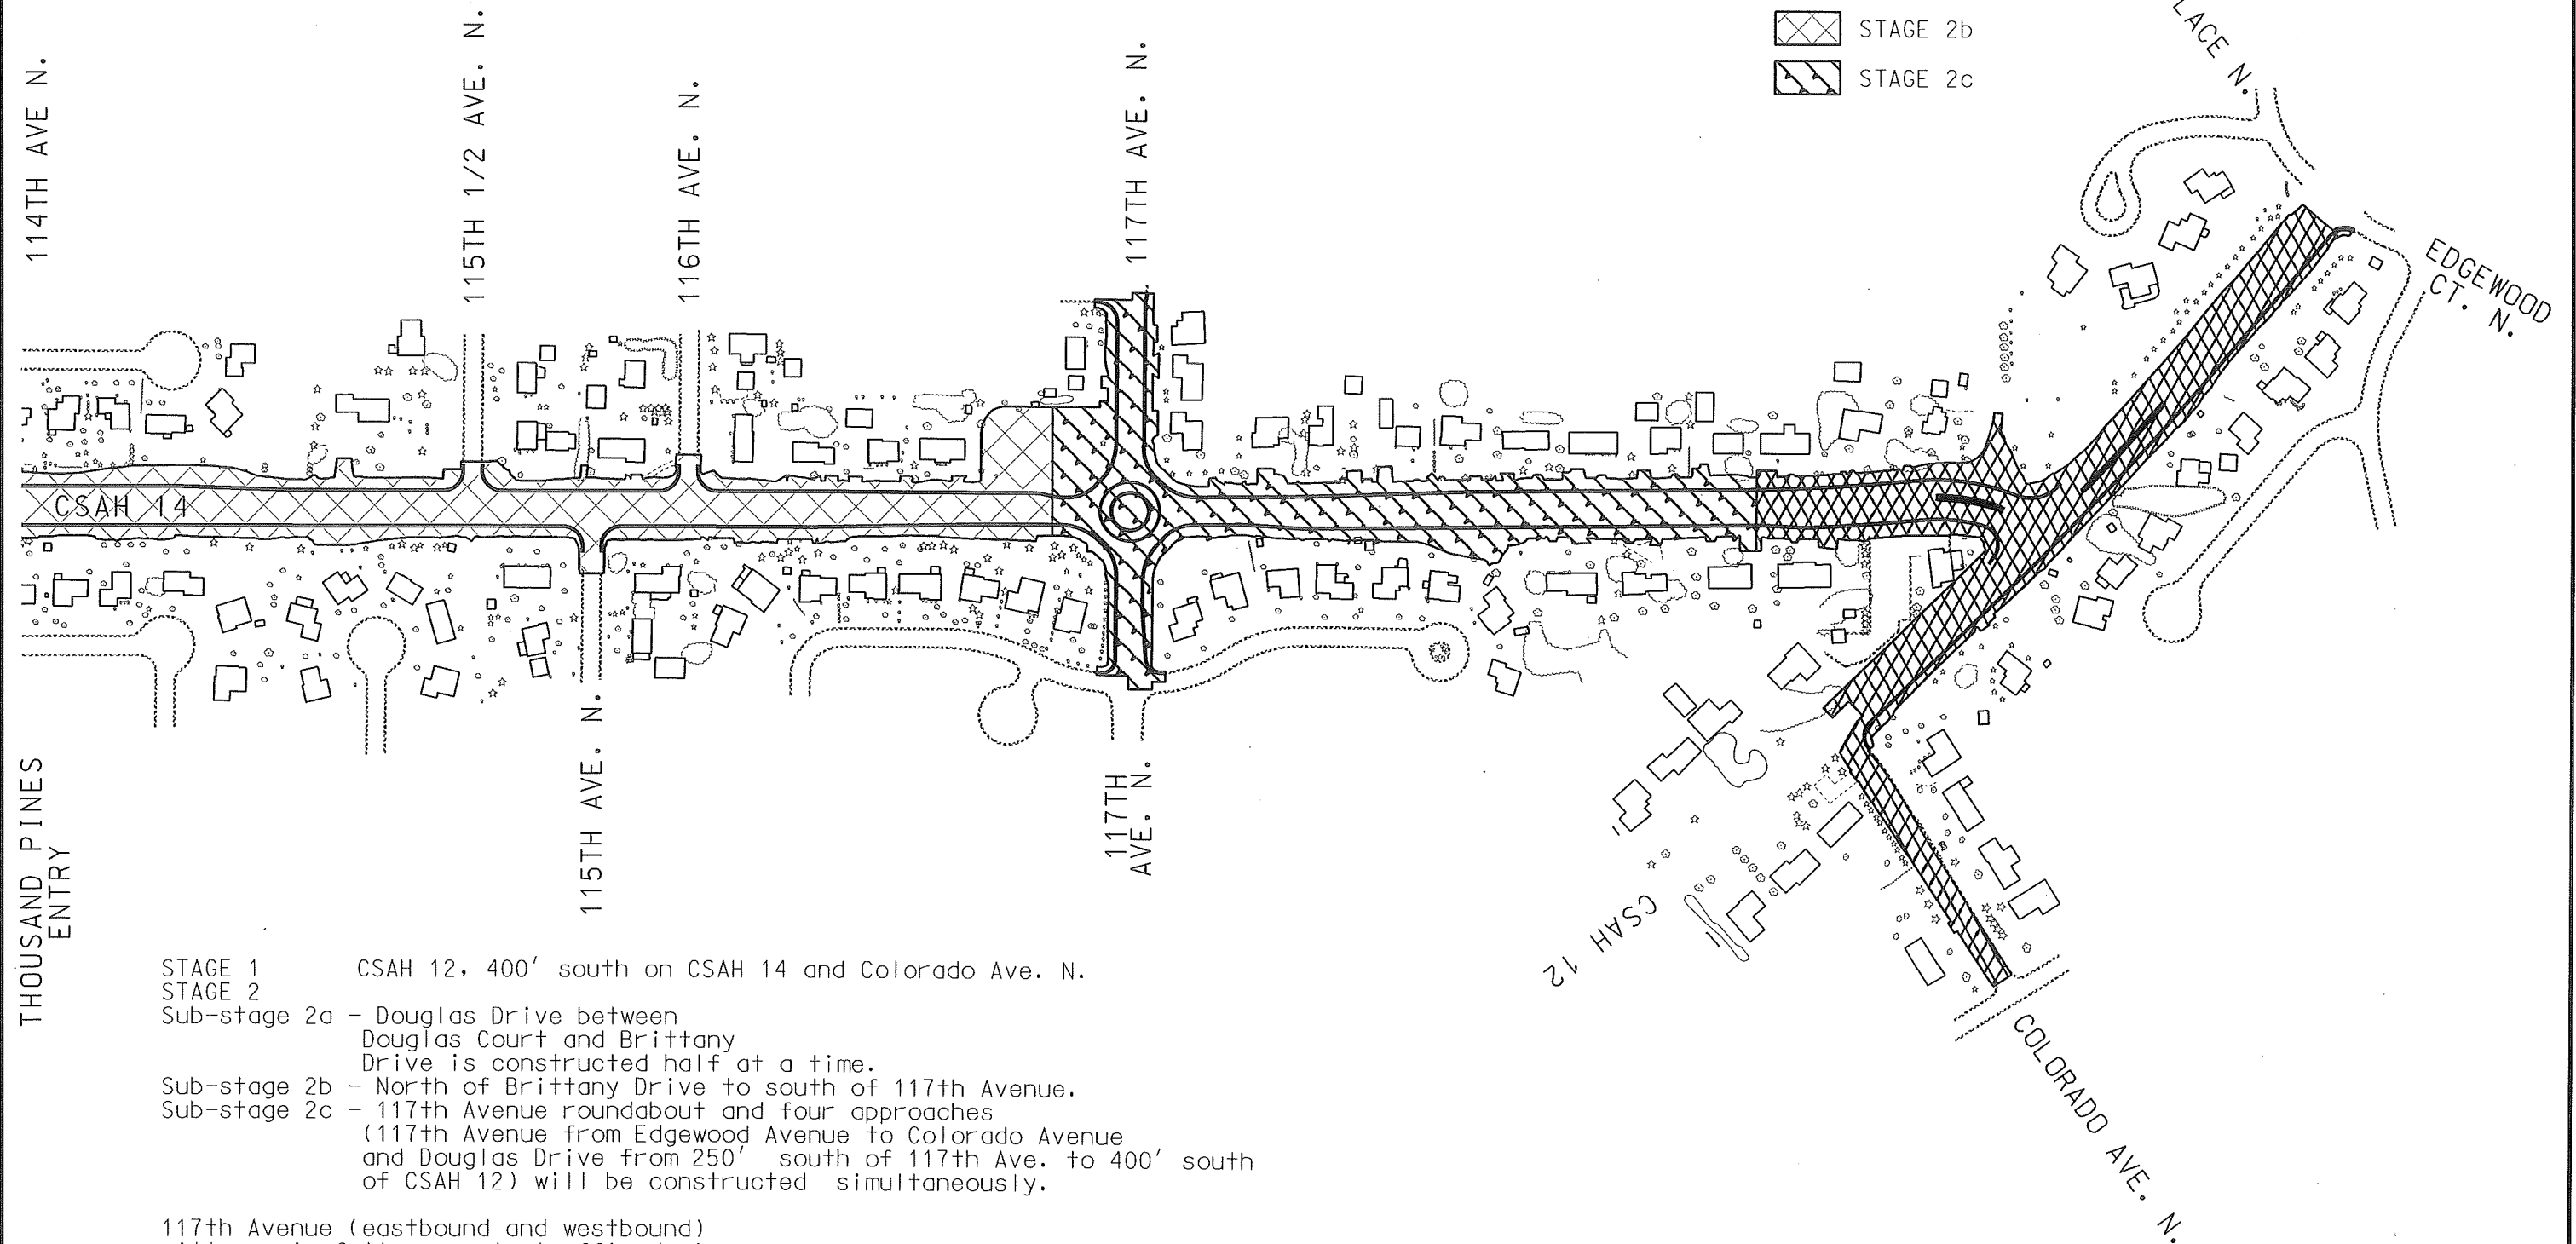

- STAGE 1 CSAH 12, 400' south on CSAH 14 and Colorado Ave. N.
 STAGE 2
 Sub-stage 2a - Douglas Drive between Douglas Court and Brittany Drive is constructed half at a time.
 Sub-stage 2b - North of Brittany Drive to south of 117th Avenue.
 Sub-stage 2c - 117th Avenue roundabout and four approaches (117th Avenue from Edgewood Avenue to Colorado Avenue and Douglas Drive from 250' south of 117th Ave. to 400' south of CSAH 12) will be constructed simultaneously.

117th Avenue (eastbound and westbound) will remain fully open to traffic during the Father Hennepin Festival in mid-June 2011.

NOTE: DEVIATIONS FROM STAGING PLAN ONLY WITH FIELD ENGINEER APPROVAL

	I HEREBY CERTIFY THAT THIS PLAN WAS PREPARED BY ME OR UNDER MY DIRECT SUPERVISION AND THAT I AM A DULY LICENSED PROFESSIONAL ENGINEER UNDER THE LAWS OF THE STATE OF MINNESOTA.		DESIGN BY: <u>D. Seiler</u>	CONSTRUCTION STAGING	SHEET
	GUY K. NOWLAN, PROFESSIONAL ENGINEER	22520 LICENSE NO.	DATE		
			CHECKED BY: <u>J. Wing</u>	CSAH 14 / HENNEPIN COUNTY PROJECT 9410 SAP 27-614-011, MSAP 193-020-009	C2
			LAST REVISION: _____		