



MINNEHA TRUNK SEWER

JUN 2 1966
MICRO-FILMED
MAR 0 2 1981

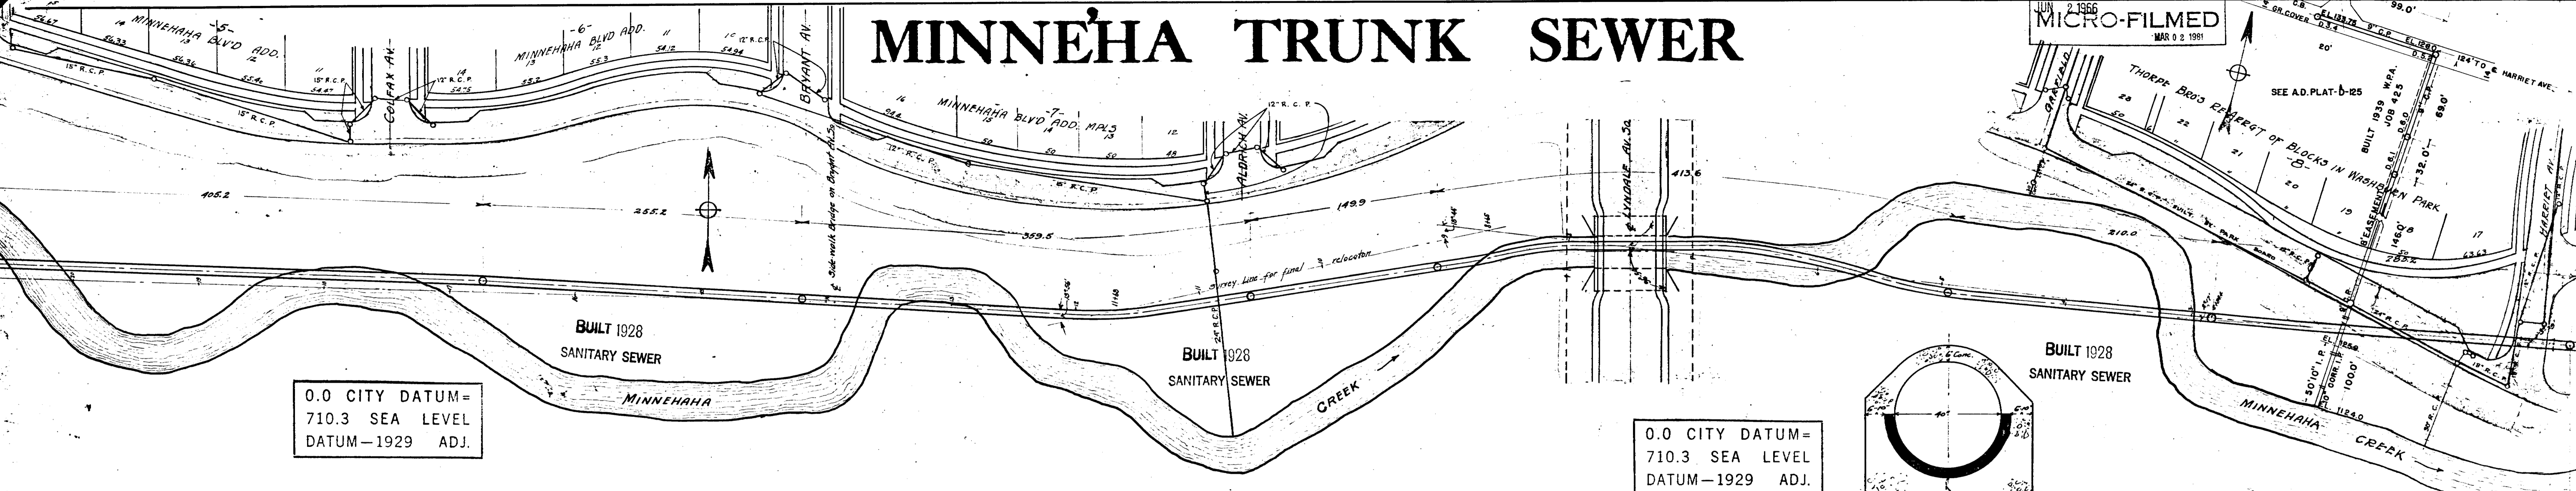

0.0 CITY DATUM=
710.3 SEA LEVEL
DATUM-1929 ADJ.

0.0 CITY DATUM=
710.3 SEA LEVEL
DATUM-1929 ADJ.

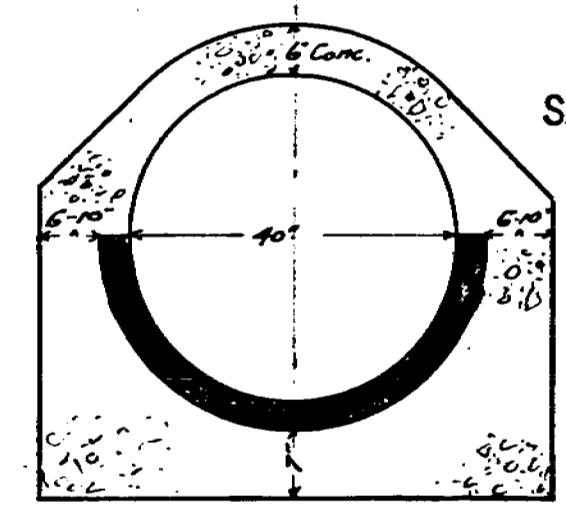

Section of 40" Cir. Conc.
Scale 1/2" = 1'

